


# OBIECT 14 - CONTROL CAMIOANE FLUX IESIRE

MANA CURENTA METALICA

A

B

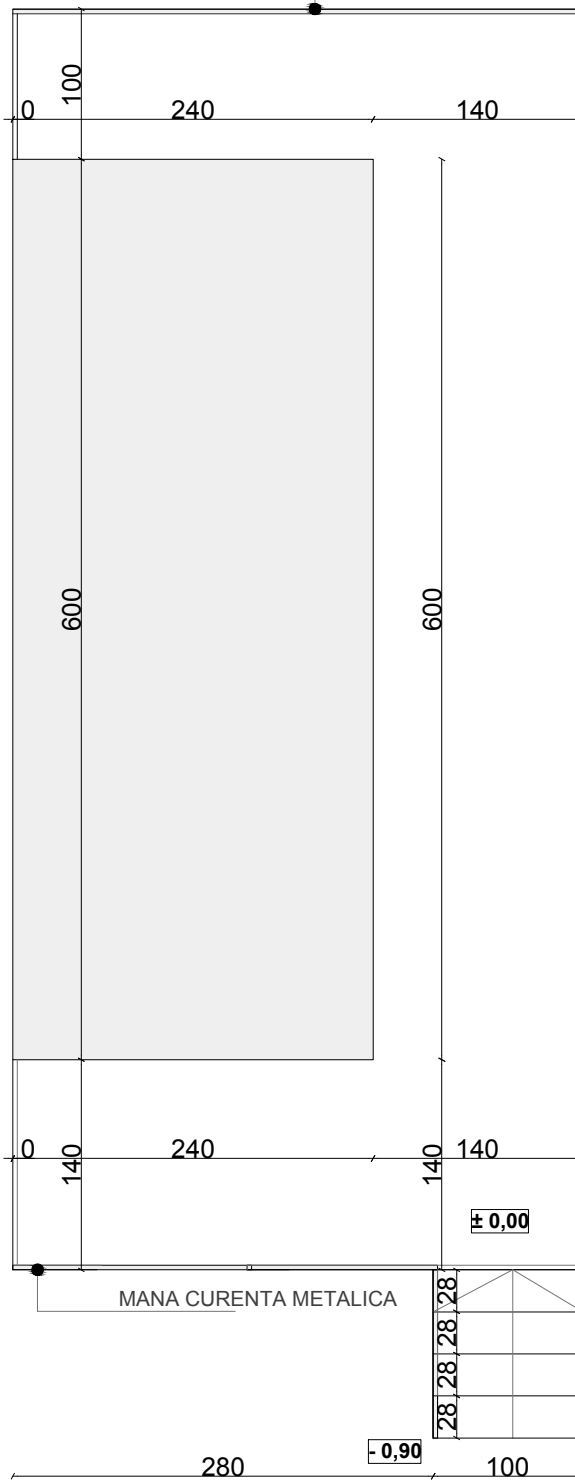

C



A

B

C

AMENAJAREA PUNCTULUI INTERNATIONAL DE TRECERE A FRONTIEREI DE STAT ROMANO-UCRAINIENE PENTRU PASAGERI SI MARFA IN REGIM DE BAC INTRE LOCALITATILE ISACCEA (ROMANIA) SI ORLIVKA (UCRAINA)		PROIECT CNM183	FAZA PT+DE
BENEFICIAR	 <b>SC NAVROM BAC SRL</b>		
PROIECTANT GENERAL	 <b>S.C. TPF CPROJECT S.R.L.</b>	C.U.I. RO 26985401, O.N.R.C. J40/5420/2010 Str.Elev Stefanescu, nr.6, bl. 463, sc. 1, ap. 23, sector 2, Bucuresti, Romania email: office@tfp.ro	
SEF PROIECT	ing. C. SANDU	OBIECTUL 14 - RAMPA DE CONTROL AUTOCAMIOANE - FLUX IESIRE PLAN	
PROIECTAT	arh. COSMIN BRUMA		
VERIFICAT	arh. IOANA SINCA	SCARA 1:50	CNM183-PTh+DE-ARH-OB14-01
SPECIALITATEA: ARHITECTURA			

D

D

1

2

3

210x297