


PROFIL TRANSVERSAL 2

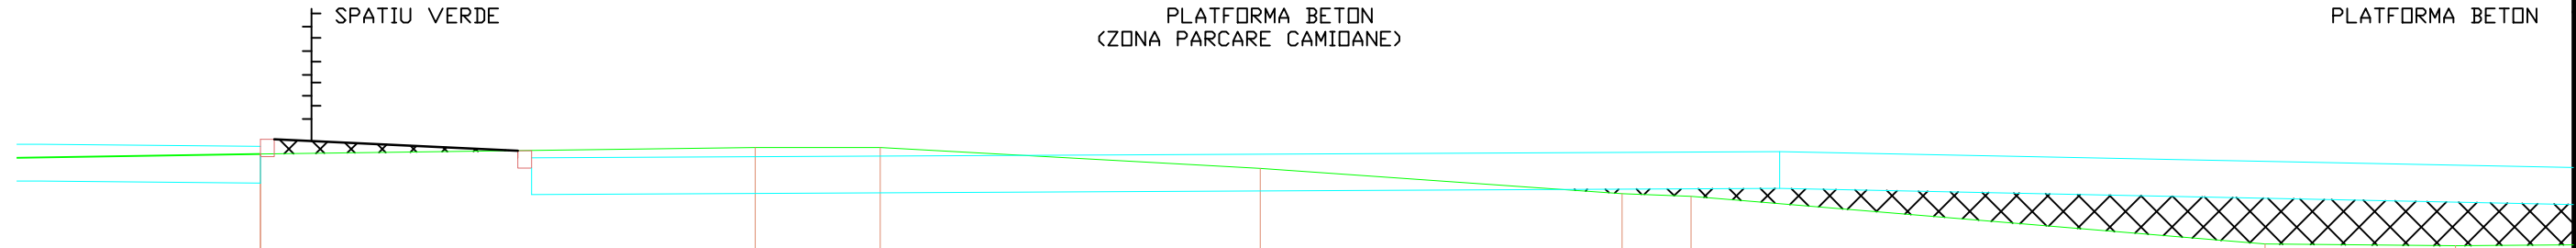



Scara 1:100

Niv. ref. 1.500

Pante transversale		-0.010			0.005										-0.020	
Cote teren			6.32		6.41	6.41		6.11		5.75	5.71			5.02	5.00	
Distante teren			7.14		1.81		5.48		5.22		1.00		8.28		2.75	2.59
Cote proiect	6.46		6.43 6.53		6.36 6.26								6.35			
Distante proiect		3.17	0.20	3.51	0.20		18.00						6.35		16.00	

 PROIECTAT

 TEREN NATURAL

AMENAJAREA PUNCTULUI INTERNATIONAL DE TRECERE A FRONTIEREI DE STAT ROMANO-UCRAINIENE PENTRU PASAGERI SI MARFA IN REGIM DE BAC INTRE LOCALITATILE ISACCEA (ROMANIA) SI ORLIVKA (UCRAINA)		PROIECT CNM183	FAZA PT+DE
BENEFICIAR	 SC NAVROM BAC SRL		
PROIECTANT GENERAL	 S.C. TPF CPROJECT S.R.L. C.U.I. RO 26985401, O.N.R.C. J40/5420/2010 Str.Elev Stefanescu, nr.6, bl. 463, sc. 1, ap. 23, sector 2, Bucuresti, Romania email: office@tfp.ro		
SEF PROIECT	ing. C. SANDU	PROFIL TRANSVERSAL 2	
PROIECTAT	ing. GEORGE STANICA		
VERIFICAT	ing. B. RACU		
SPECIALITATEA: LUCRARI DE DRUMURI SI PLATFORME		SCARA 1:100	DATA 03.2017