


PROFIL TRANSVERSAL 3

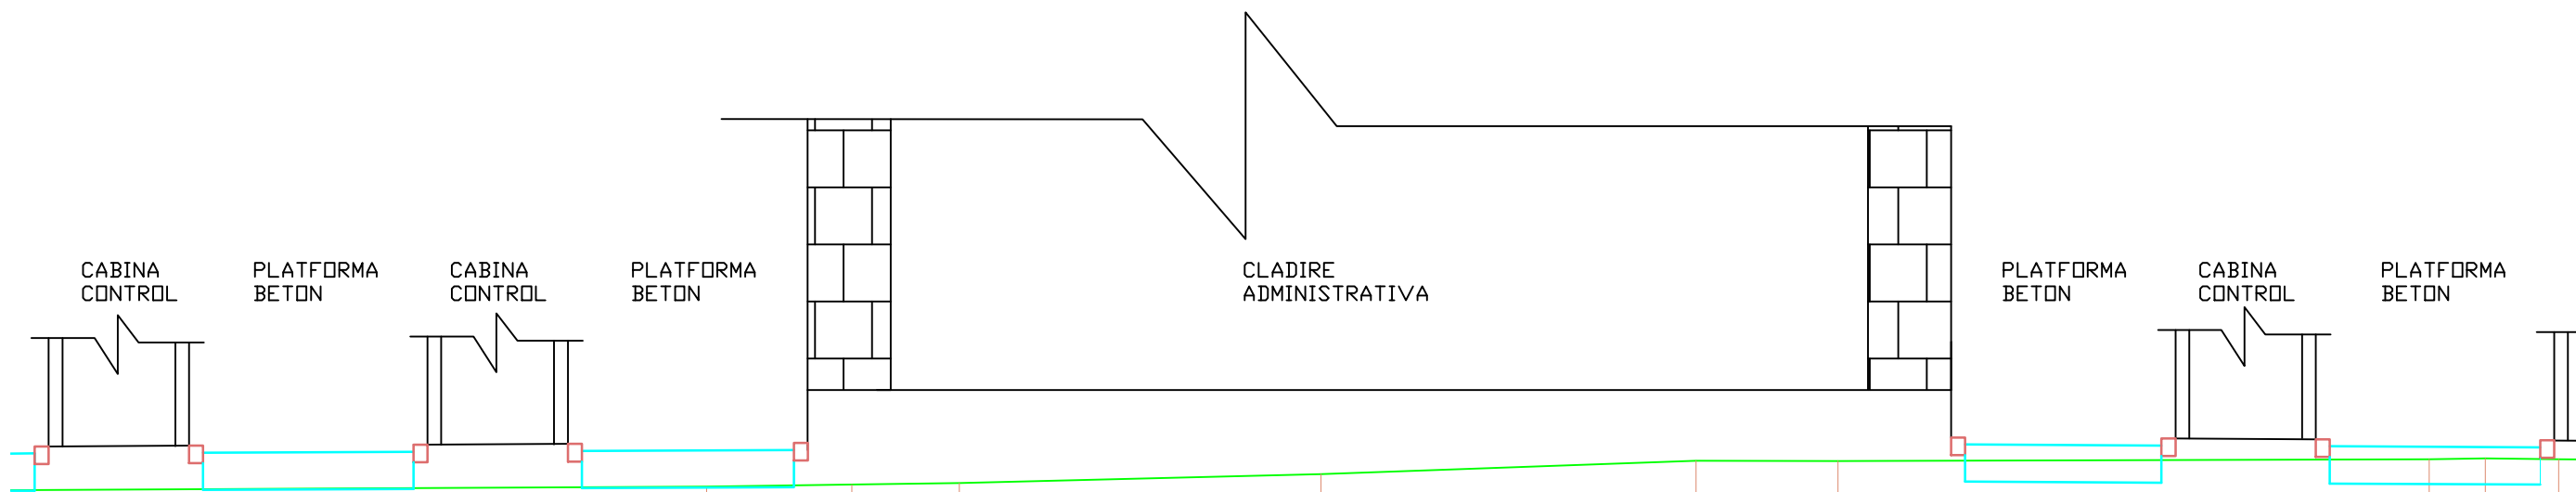

Pante transversale	0.004			0.004				-0.005			-0.005						
Cote teren	5.67			5.71	5.73	5.85			6.04		6.04		6.07	6.07	6.06		
Distante teren	10.90			2.07	1.53	5.16			5.35		2.02		8.43			0.80	1.04
Cote proiect	6.15 6.25	6.26 6.16		6.17 6.27	6.28 6.18		6.20 6.30	6.38 6.28			6.26 6.36		6.35 6.25		6.23 6.33		
Distante proiect	0.20	2.00		0.20	3.00		0.20	16.10			0.20	3.00		0.20	3.00		0.20

PROIECTAT
 TEREN NATURAL

AMENAJAREA PUNCTULUI INTERNATIONAL DE TRECERE A FRONTIEREI DE STAT ROMANO-UCRAINIENE PENTRU PASAGERI SI MARFA IN REGIM DE BAC INTRE LOCALITATILE ISACCEA (ROMANIA) SI ORLIVKA (UCRAINA)										PROIECT CNM183	FAZA PT+DE	
BENEFICIAR		SC NAVROM BAC SRL										
PROIECTANT GENERAL		S.C. TPF CPROJECT S.R.L. C.U.I. RO 26985401, O.N.R.C. J40/5420/2010 Str.Elev Stefanescu, nr.6, bl. 463, sc. 1, ap. 23, sector 2, Bucuresti, Romania email: office@tfp.ro										
SEF PROIECT PROIECTAT VERIFICAT		ing. C. SANDU ing. GEORGE STANICA ing. B. RACU		PROFIL TRANSVERSAL 3						SCARA 1:100	CNM183-PTh+DE-DR-PT-12	DATA 03.2017
SPECIALITATEA: LUCRARI DE DRUMURI SI PLATFORME											297x420	