




PROFIL TRANSVERSAL 5

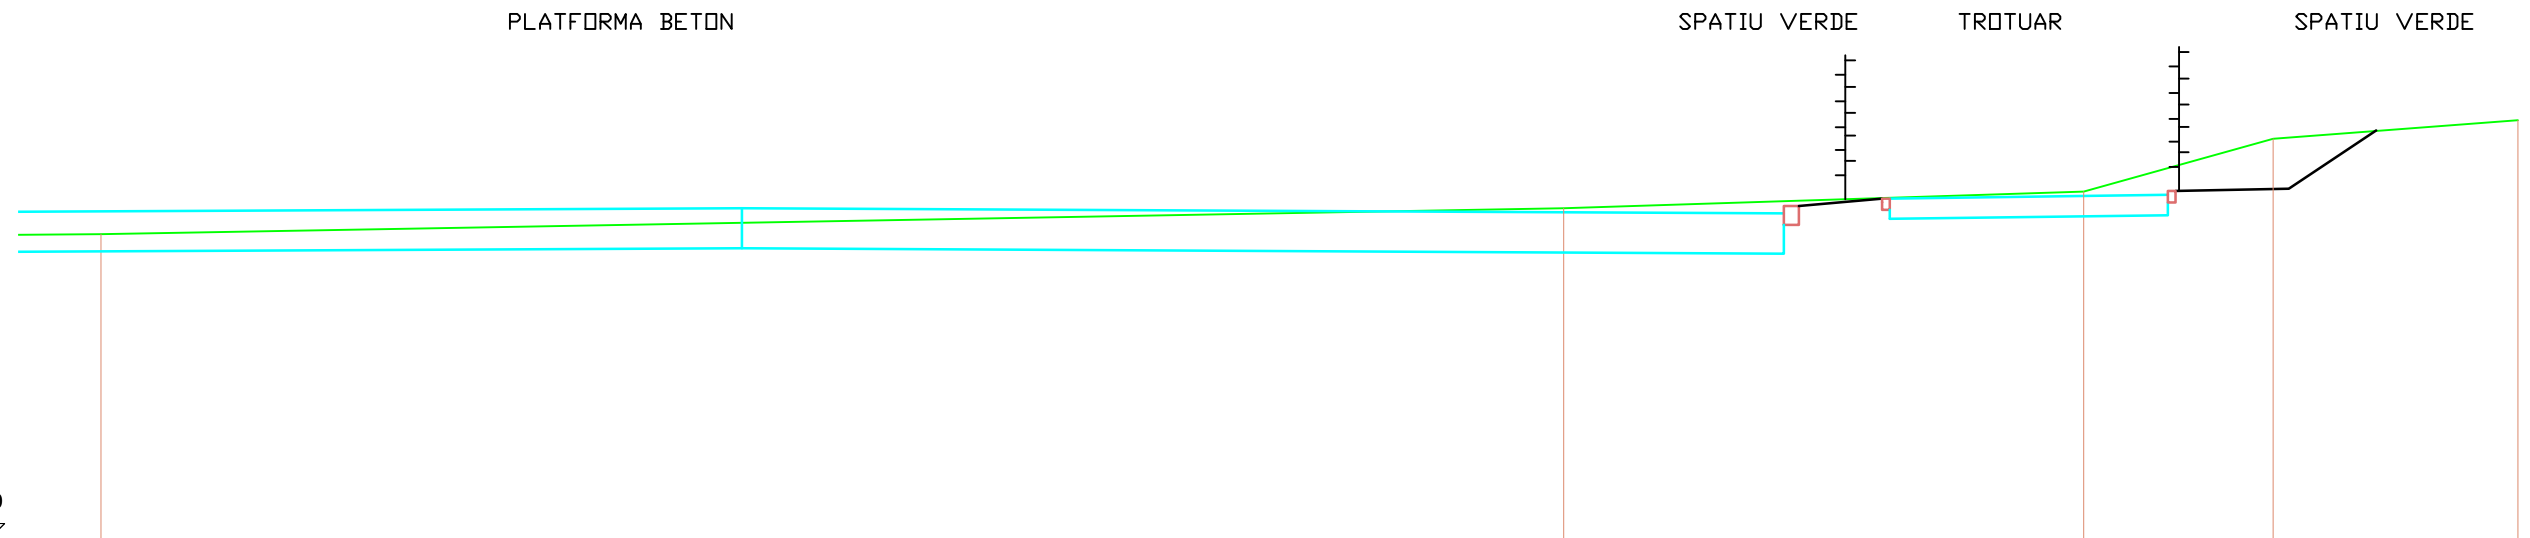

Scara 1:100
Niv. ref. 1.500

Pante transversale			-0.005	0.498	0.013	0.020	0.667	
Cote teren	5.58		5.92		6.14		6.84	7.09
Distante teren		19.35		6.88		2.50	3.24	
Cote proiect		5.92		5.85 5.95	6.05		6.10 6.15	6.18 6.95
Distante proiect			13.79	0.20	1.20	3.68	0.10	1.50 1.15

 PROIECTAT
 TEREN NATURAL

AMENAJAREA PUNCTULUI INTERNATIONAL DE TRECERE A FRONTIEREI DE STAT ROMANO-UCRAINIENE PENTRU PASAGERI SI MARFA IN REGIM DE BAC INTRE LOCALITATILE ISACCEA (ROMANIA) SI ORLIVKA (UCRAINA)		PROIECT CNM183	FAZA PT+DE
BENEFICIAR	 SC NAVROM BAC SRL		
PROIECTANT GENERAL	 S.C. TPF CPROJECT S.R.L. C.U.I. RO 26985401, O.N.R.C. J40/5420/2010 Str.Elev Stefanescu, nr.6, bl. 463, sc. 1, ap. 23, sector 2, Bucuresti, Romania email: office@tfp.ro		
SEF PROIECT	ing. C. SANDU	PROFIL TRANSVERSAL 5	
PROIECTAT	ing. GEORGE STANICA		
VERIFICAT	ing. B. RACU	SCARA 1:100	DATA 03.2017
SPECIALITATEA: LUCRARI DE DRUMURI SI PLATFORME		CNM183-PT+DE-DR-PT-19	