


Punct de acostare ape mari. Sectiuni caracteristice
Dispozitie generala. Vedere plana
scara 1:200

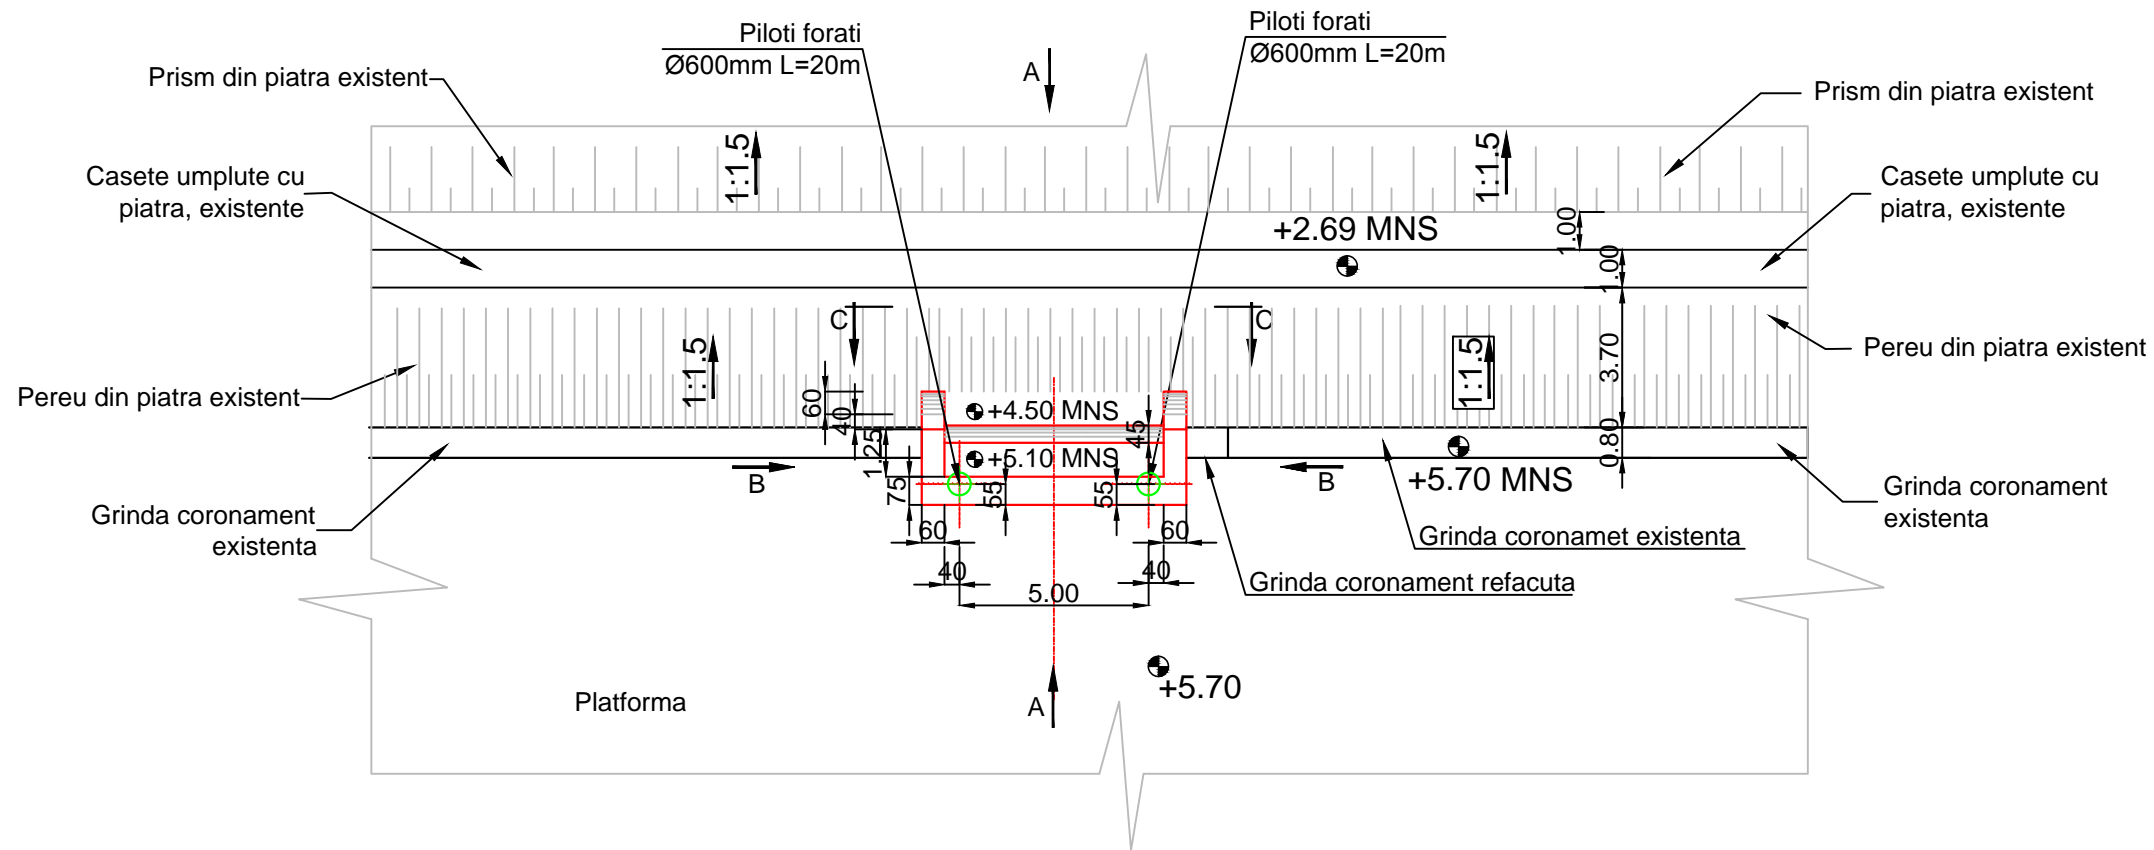

SE VOR RESPECTA IN MOD OBLIGATORIU DE CATRE "CONSTRUCTOR" NORMELE SI LEGISLATIA DE PROTECTIA MUNCII IN VIGOARE

NIVEL DE REFERINTA MAREA NEAGRA SULINA

CLASA DE IMPORTANTA (conf. STAS 10100/0-75) C
CLASA DE CONSTRUCTIE (conf. P 100-2004) III
CLASA DE CONSTRUCTIE (conf.HG 766/1997- Norme privind stabilirea categoriei de importanta a constructiilor) - C

ATENTIE !
Executia va incepe numai dupa insusirea proiectului de catre executant si rezolvarea tuturor neclaritatilor intre acesta si proiectant.

AMENAJAREA PUNCTULUI INTERNATIONAL DE TRECERE A FRONTIEREI DE STAT ROMANO-UCRAINIENE PENTRU PASAGERI SI MARFA IN REGIM DE BAC INTRE LOCALITATILE ISACCEA (ROMANIA) SI ORLIVKA (UCRAINA)		PROIECT CNM183	FAZA PT+DE
BENEFICIAR	 SC NAVROM BAC SRL		
PROIECTANT GENERAL	 S.C. TPF CPROJECT S.R.L. C.U.I. RO 26985401, O.N.R.C. J40/5420/2010 Str.Elev Stefanescu, nr.6, bl. 463, sc. 1, ap. 23, sector 2, Bucuresti, Romania email: office@tfp.ro		
SEF PROIECT	ing. C. SANDU		SECTIUNI CARACTERISTICE - PUNCT DE ACOSTARE APE MARI DISPOZITIE GENERALA
PROIECTAT	ing. B. RACU		
VERIFICAT	ing. A. STOICESCU		SCARA 1:200
SPECIALITATEA: LUCRARI HIDROTEHNICE			CNM183-PTh+DE-LCH-PAM-04