


SECTIUNE A-A  
scara 1:100  
Ancastrament ape mari

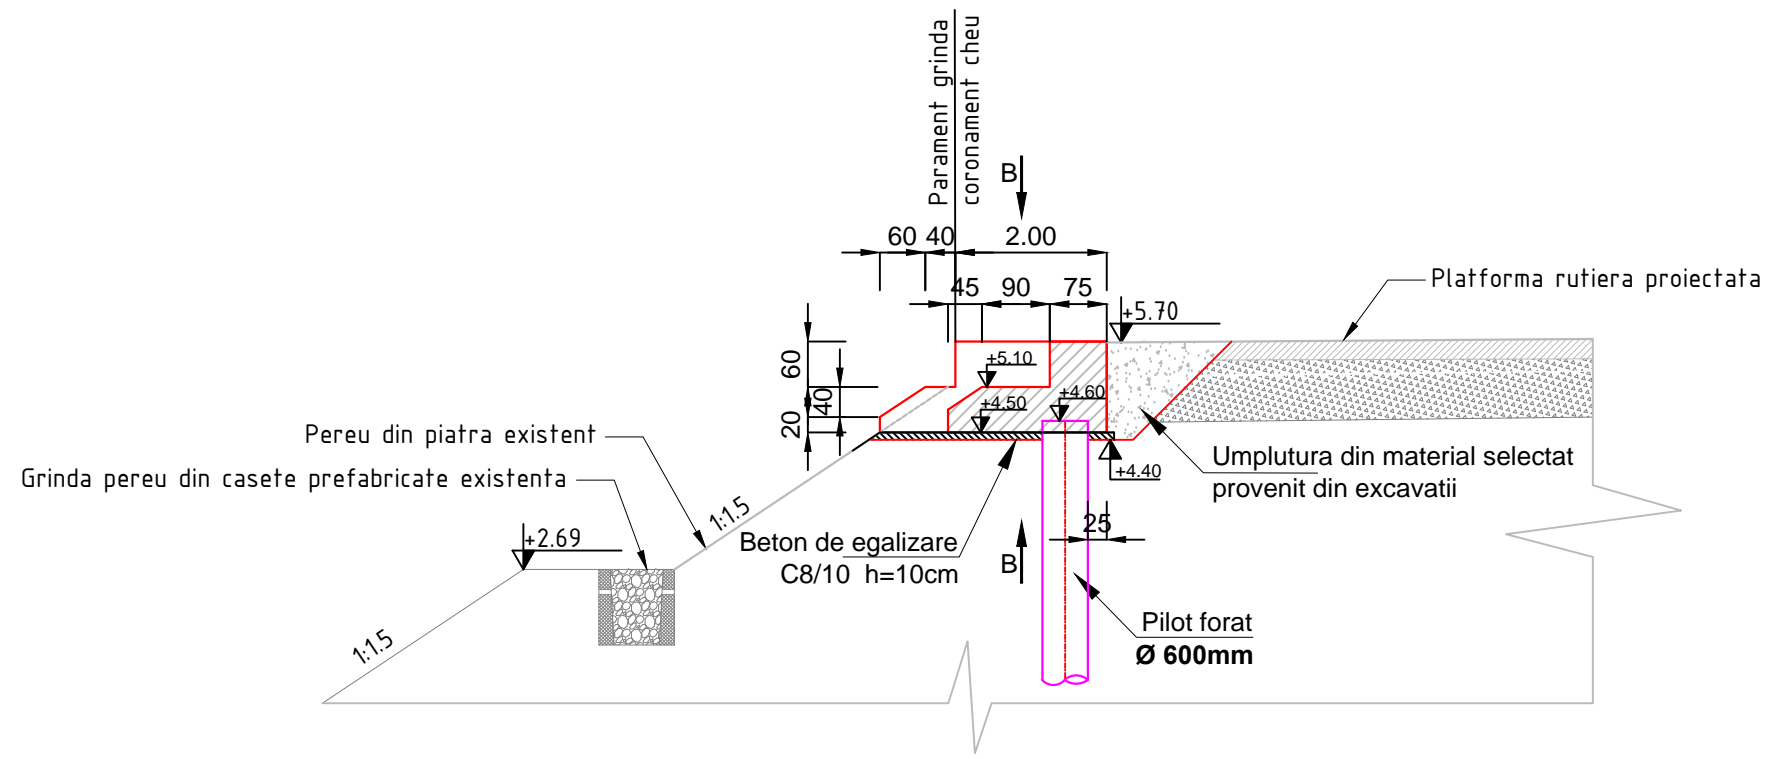




NIVEL DE REFERINTA MAREA NEAGRA SULINA

ATENTIE !

Executia va incepe numai dupa insusirea proiectului de catre executant si rezolvarea tuturor neclaritatilor intre acesta si proiectant.

SE VOR RESPECTA IN MOD OBLIGATORIU DE CATRE "CONSTRUCTOR" NORMELE SI LEGISLATIA DE PROTECTIA MUNCII IN VIGOARE

CLASA DE IMPORTANTA (conf. STAS 10100/0-75) C  
CLASA DE CONSTRUCTIE (conf. P 100-2004) III  
CLASA DE CONSTRUCTIE (conf.HG 766/1997- Norme privind stabilirea categoriei de importanta a constructiilor) - C

AMENAJAREA PUNCTULUI INTERNATIONAL DE TRECERE A FRONTIEREI DE STAT ROMANO-UCRAINIENE PENTRU PASAGERI SI MARFA IN REGIM DE BAC INTRE LOCALITATILE ISACCEA (ROMANIA) SI ORLIVKA (UCRAINA)		PROIECT CNM183	FAZA PT+DE
BENEFICIAR	 SC NAVROM BAC SRL		
PROIECTANT GENERAL	 S.C. TPF CPROJECT S.R.L. C.U.I. RO 26985401, O.N.R.C. J40/5420/2010 Str.Elev Stefanescu, nr.6, bl. 463, sc. 1, ap. 23, sector 2, Bucuresti, Romania email: office@tfp.ro		
SEF PROIECT	ing. C. SANDU		SECTIUNI CARACTERISTICE - PUNCT DE ACOSTARE APE MARI SECTIUNE A-A
PROIECTAT	ing. B. RACU		
VERIFICAT	ing. A. STOICESCU		SCARA 1:100
SPECIALITATEA: LUCRARI HIDROTEHNICE		CNM183-PTh+DE-LCH-PAM-05	DATA 03.2017