


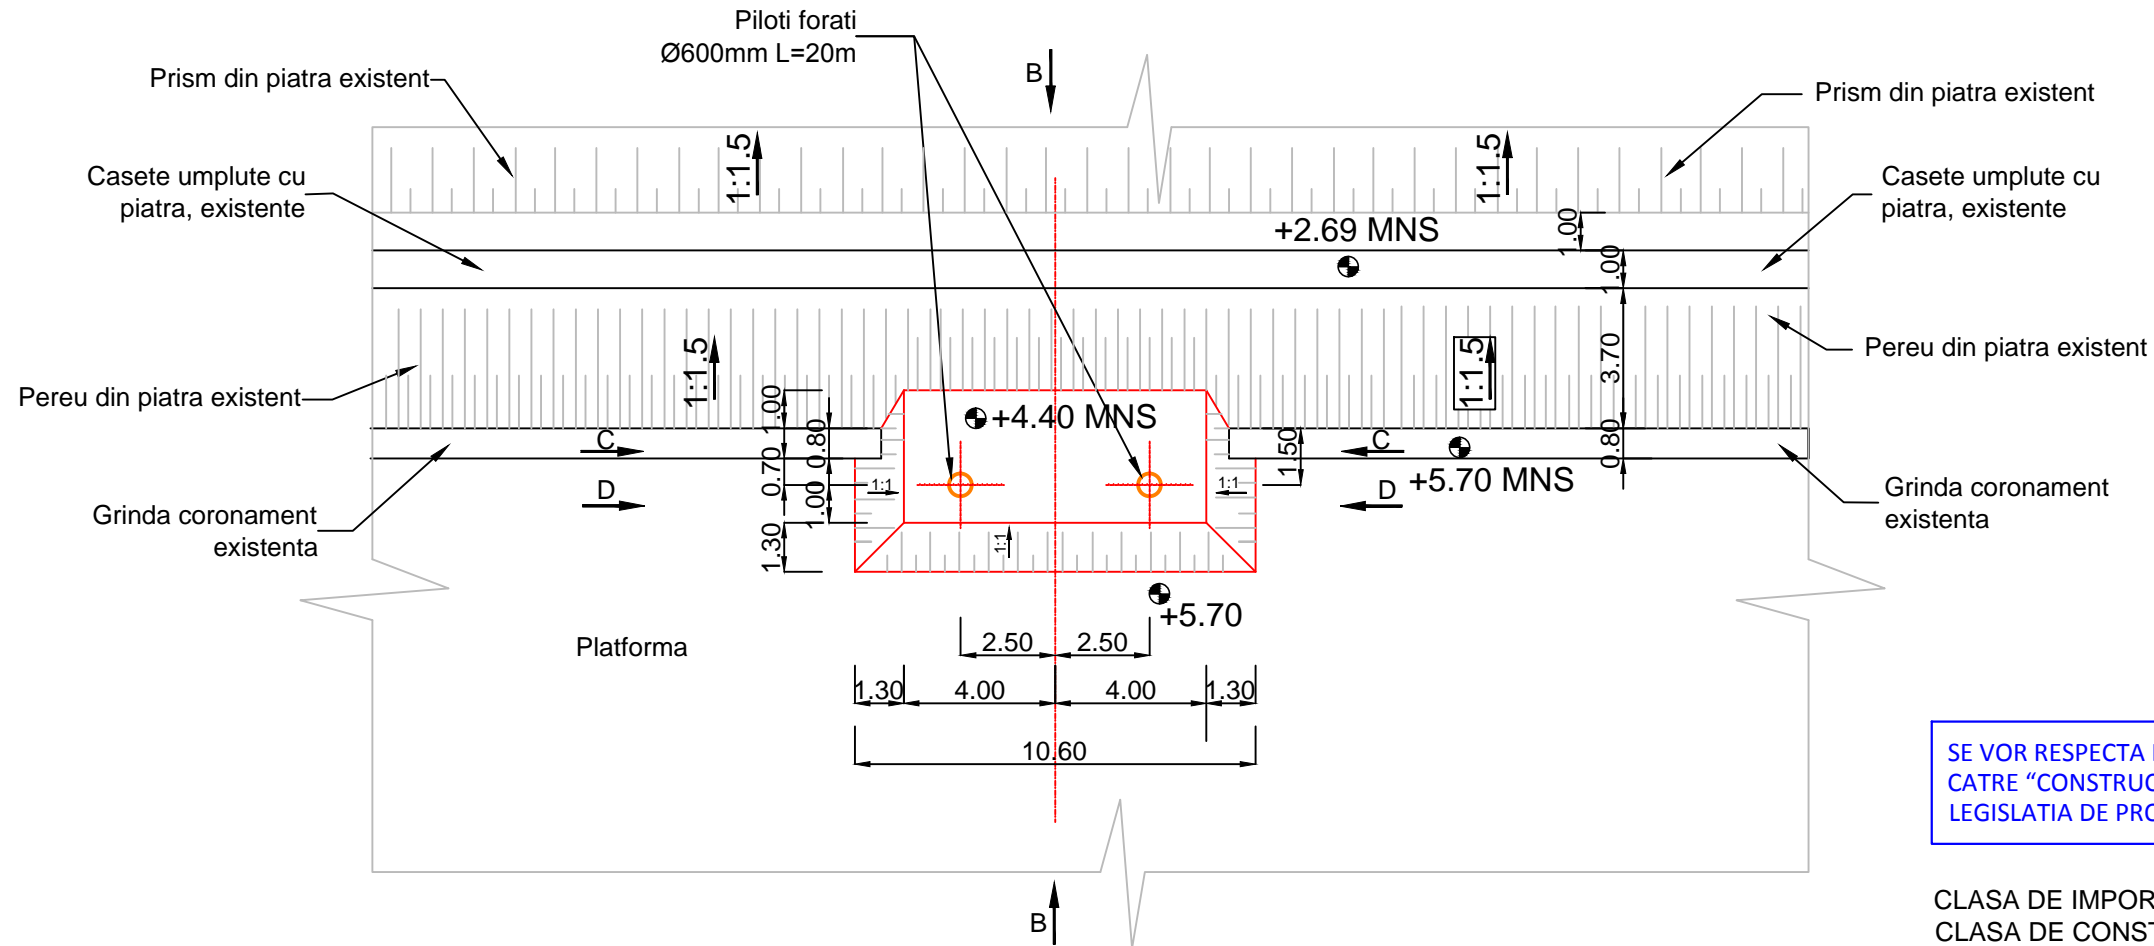


Plan excavatii ancastrament ape mari
 Dispozitie generala. Vedere plana A-A
 scara 1:200



SE VOR RESPECTA IN MOD OBLIGATORIU DE
 CATRE "CONSTRUCTOR" NORMELE SI
 LEGISLATIA DE PROTECTIA MUNCII IN VIGOARE

CLASA DE IMPORTANTA (conf. STAS 10100/0-75) C
 CLASA DE CONSTRUCTIE (conf. P 100-2004) III
 CLASA DE CONSTRUCTIE (conf.HG 766/1997-
 Norme privind stabilirea categoriei de
 importanta a constructiilor) - C

ATENTIE !
 Executia va incepe numai dupa insusirea proiectului de
 catre executant si rezolvarea tuturor neclaritatilor intre
 acesta si proiectant.

AMENAJAREA PUNCTULUI INTERNATIONAL DE TRECERE A FRONTIEREI DE STAT ROMANO-UCRAINIENE PENTRU PASAGERI SI MARFA IN REGIM DE BAC INTRE LOCALITATILE ISACCEA (ROMANIA) SI ORLIVKA (UCRAINA)		PROIECT CNM183	FAZA PT+DE
BENEFICIAR	 SC NAVROM BAC SRL		
PROIECTANT GENERAL	 S.C. TPF CPROJECT S.R.L. C.U.I. RO 26985401, O.N.R.C. J40/5420/2010 Str.Elev Stefanescu, nr.6, bl. 463, sc. 1, ap. 23, sector 2, Bucuresti, Romania email: office@tfp.ro		
SEF PROIECT	ing. C. SANDU	 	PLAN DE EXCAVATII ANCASTRAMENT APE MARI DISPOZITIE GENERALA
PROIECTAT	ing. B. RACU		
VERIFICAT	ing. A. STOICESCU	SCARA 1:200	DATA 03.2017
SPECIALITATEA: LUCRARI HIDROTEHNICE		CNM183-PTh+DE-LCH-PAM-01	297x420

NIVEL DE REFERINTA MAREA NEAGRA SULINA