


Punct de acostare ape mici. Sectiuni caracteristice
Sectiunea A-A
scara 1:100

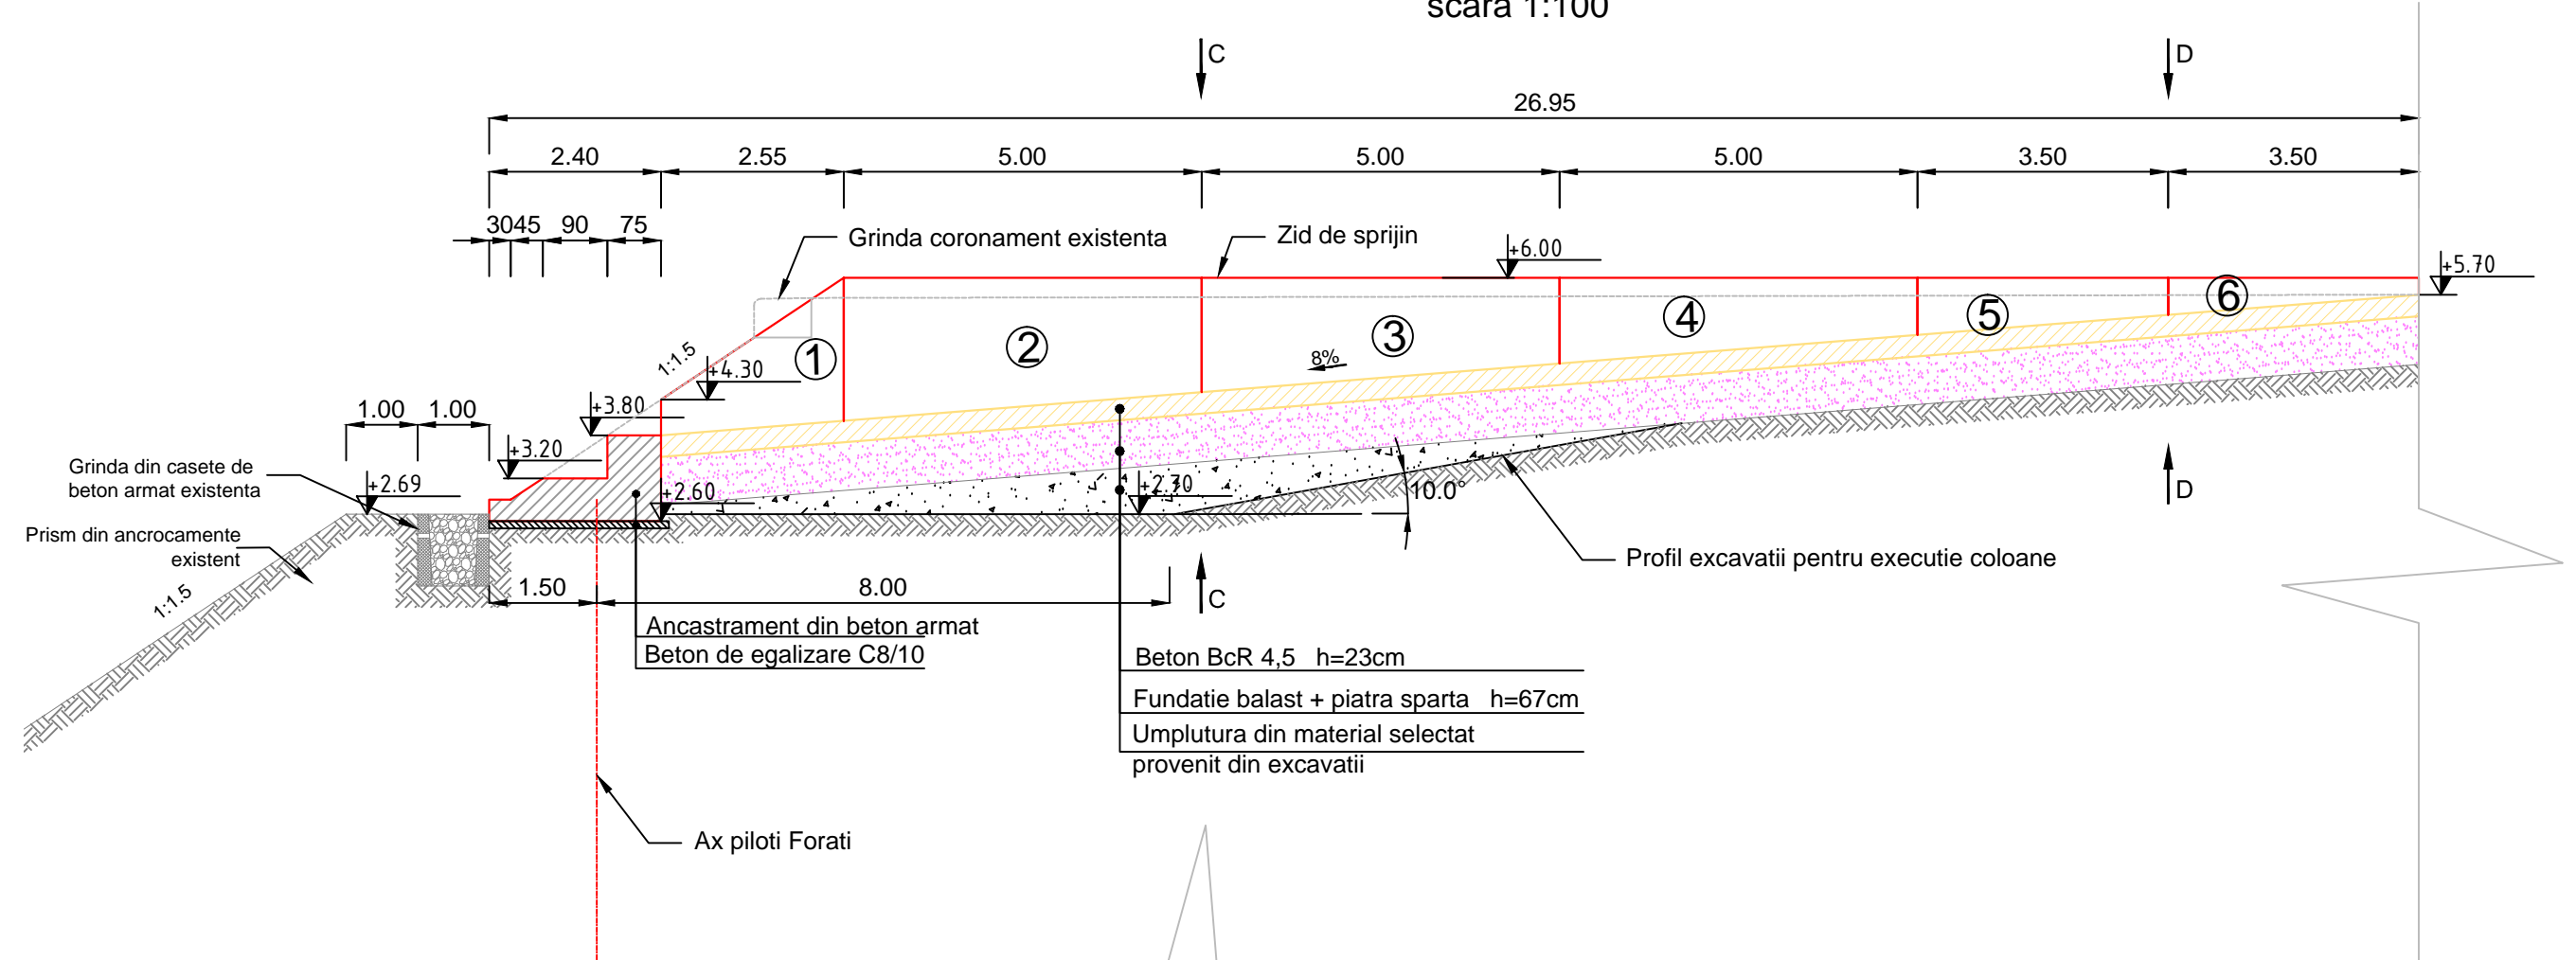

ATENTIE !

Executia va incepe numai dupa insusirea proiectului de catre executant si rezolvarea tuturor neclaritatilor intre acesta si proiectant.

SE VOR RESPECTA IN MOD OBLIGATORIU DE CATRE "CONSTRUCTOR" NORMELE SI LEGISLATIA DE PROTECTIA MUNCII IN VIGOARE

CLASA DE IMPORTANTA (conf. STAS 10100/0-75) C
CLASA DE CONSTRUCTIE (conf. P 100-2004) III
CLASA DE CONSTRUCTIE (conf. HG 766/1997- Norme privind stabilirea categoriei de importanta a constructiilor) - C

NIVEL DE REFERINTA MAREA NEAGRA SULINA

AMENAJAREA PUNCTULUI INTERNATIONAL DE TRECERE A FRONTIEREI DE STAT ROMANO-UCRAINIENE PENTRU PASAGERI SI MARFA IN REGIM DE BAC INTRE LOCALITATILE ISACCEA (ROMANIA) SI ORLIVKA (UCRAINA)			PROIECT CNM183	FAZA PT+DE
BENEFICIAR	 SC NAVROM BAC SRL			
PROIECTANT GENERAL	 S.C. TPF CPROJECT S.R.L.	C.U.I. RO 26985401, O.N.R.C. J40/5420/2010 Str. Elev Stefanescu, nr.6, bl. 463, sc. 1, ap. 23, sector 2, Bucuresti, Romania email: office@tfp.ro		
SEF PROIECT	ing. C. SANDU		SECTIUNI CARACTERISTICE - PUNCT DE ACOSTARE APE MICI SECTIUNE A-A	
PROIECTAT	ing. B. RACU			
VERIFICAT	ing. A. STOICESCU		SCARA 1:100	DATA 03.2017
SPECIALITATEA: LUCRARI HIDROTEHNICE			CNM183-PTh+DE-LCH-PA-07	