


SECTIUNEA A-A  
 scara 1:100  
 Punct de acostare ape mici

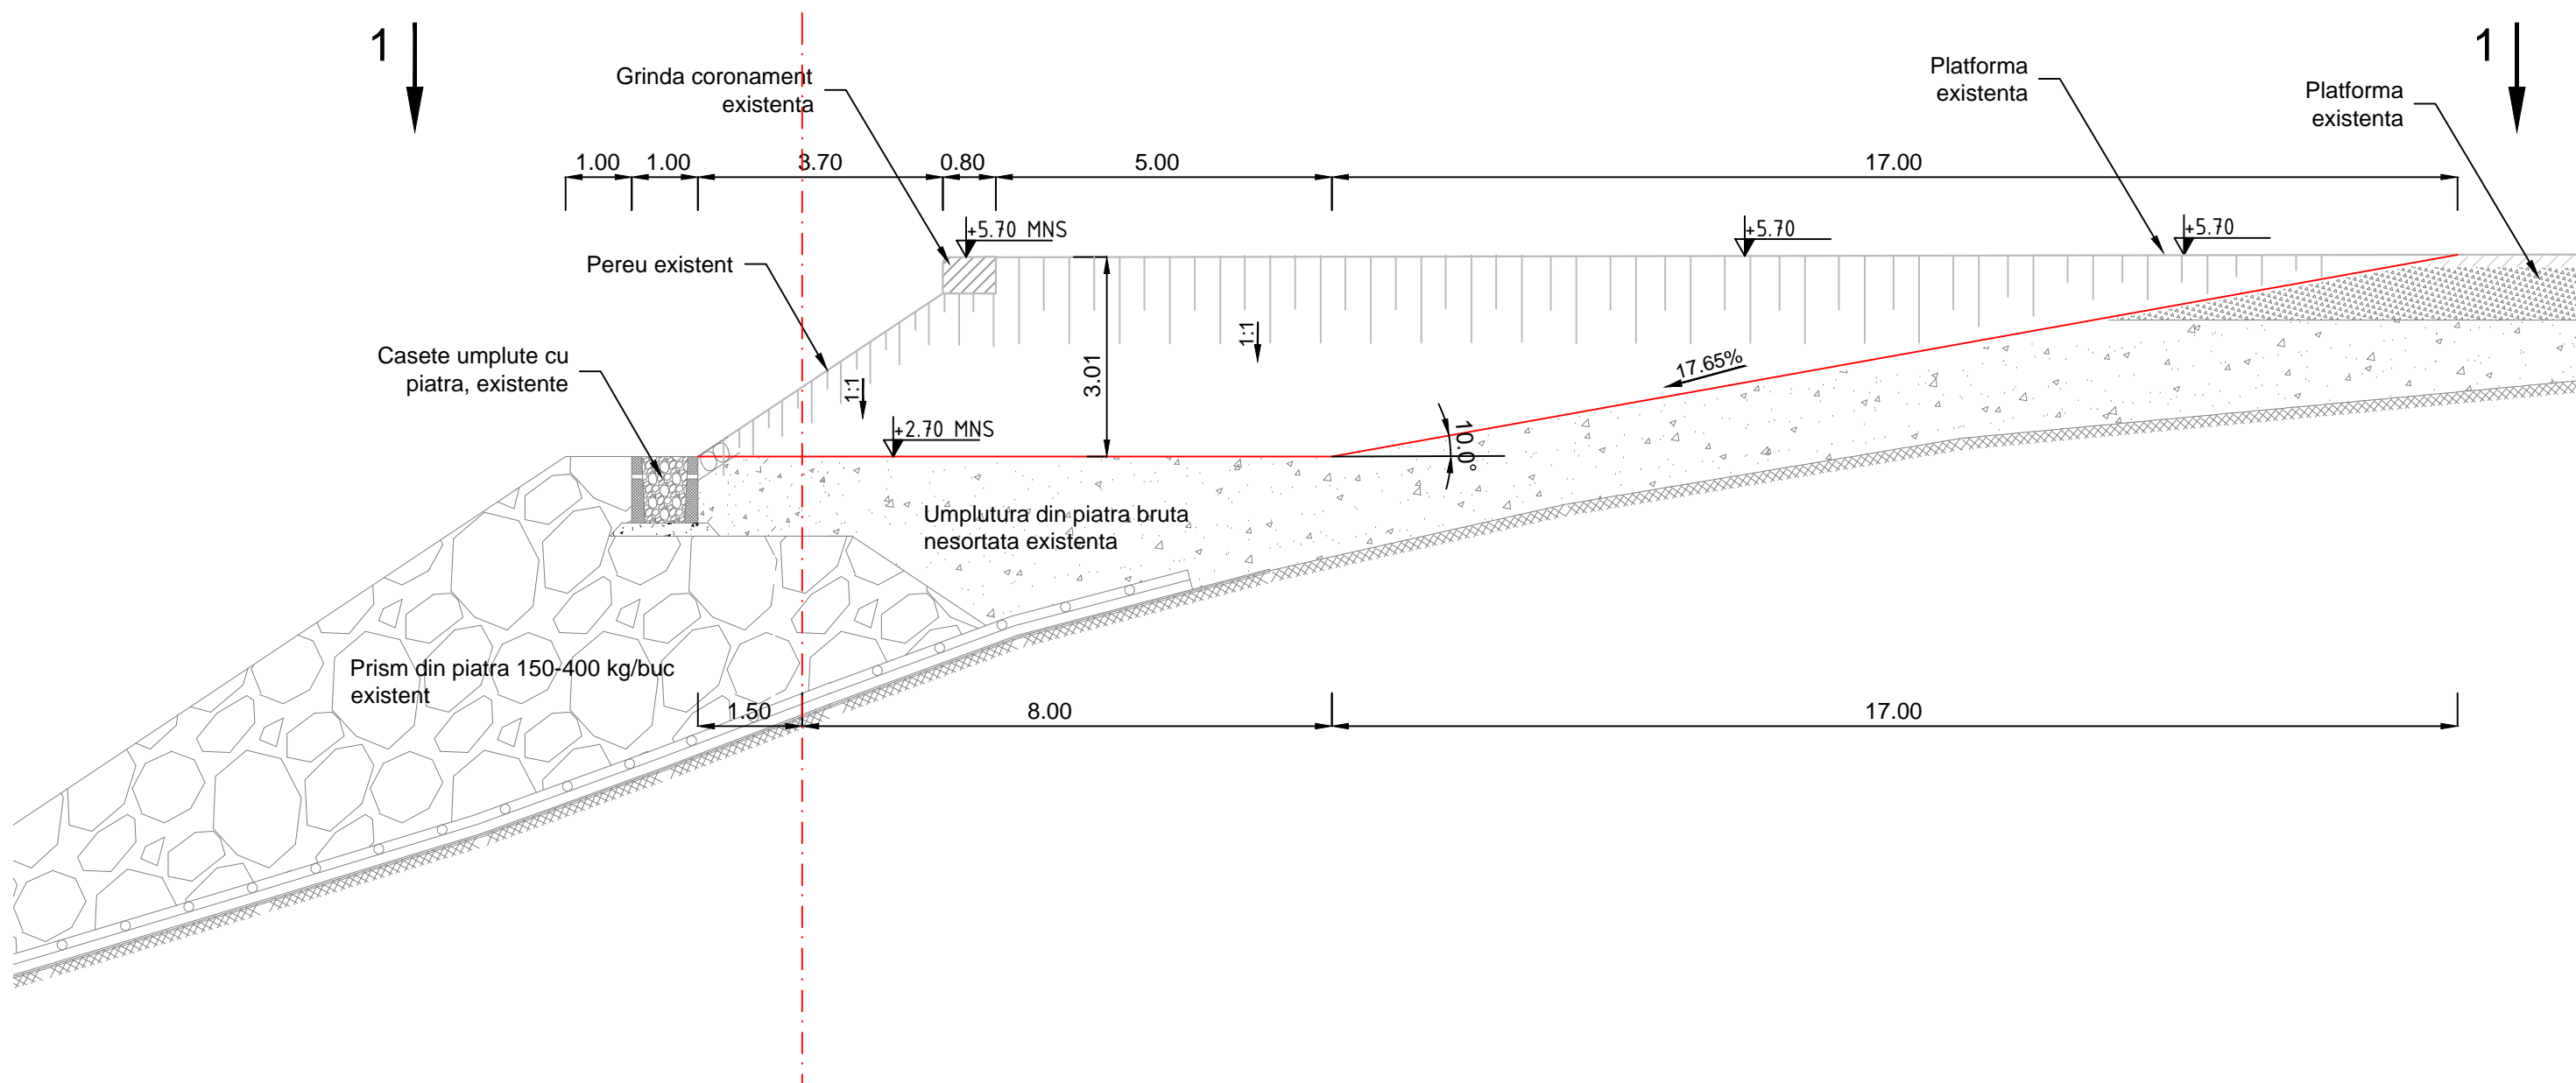





SE VOR RESPECTA IN MOD OBLIGATORIU DE CATRE "CONSTRUCTOR" NORMELE SI LEGISLATIA DE PROTECTIA MUNCII IN VIGOARE

CLASA DE IMPORTANTA (conf. STAS 10100/0-75) C  
 CLASA DE CONSTRUCTIE (conf. P 100-2004) III  
 CLASA DE CONSTRUCTIE (conf.HG 766/1997-  
 Norme privind stabilirea categoriei de  
 importanta a constructiilor) - C

**ATENTIE !**  
 Executia va incepe numai dupa insusirea proiectului de catre executant si rezolvarea tuturor neclaritatilor intre acesta si proiectant.

NIVEL DE REFERINTA MAREA NEAGRA SULINA

AMENAJAREA PUNCTULUI INTERNATIONAL DE TRECERE A FRONTIEREI DE STAT ROMANO-UCRAINIENE PENTRU PASAGERI SI MARFA IN REGIM DE BAC INTRE LOCALITATILE ISACCEA (ROMANIA) SI ORLIVKA (UCRAINA)		PROIECT CNM183	FAZA PT+DE
BENEFICIAR	 SC NAVROM BAC SRL		
PROIECTANT GENERAL	 S.C. TPF CPROJECT S.R.L. C.U.I. RO 26985401, O.N.R.C. J40/5420/2010 Str.Elev Stefanescu, nr.6, bl. 463, sc. 1, ap. 23, sector 2, Bucuresti, Romania email: office@tfp.ro		
SEF PROIECT	ing. C. SANDU		PLAN DE EXCAVATII ANCASTRAMENT APE MICI SECTIUNE A-A
PROIECTAT	ing. B. RACU		
VERIFICAT	ing. A. STOICESCU		SCARA 1:100
SPECIALITATEA: LUCRARI HIDROTEHNICE			