


SECTIUNEA C-C
 scara 1:100
 Punct de acostare ape mici

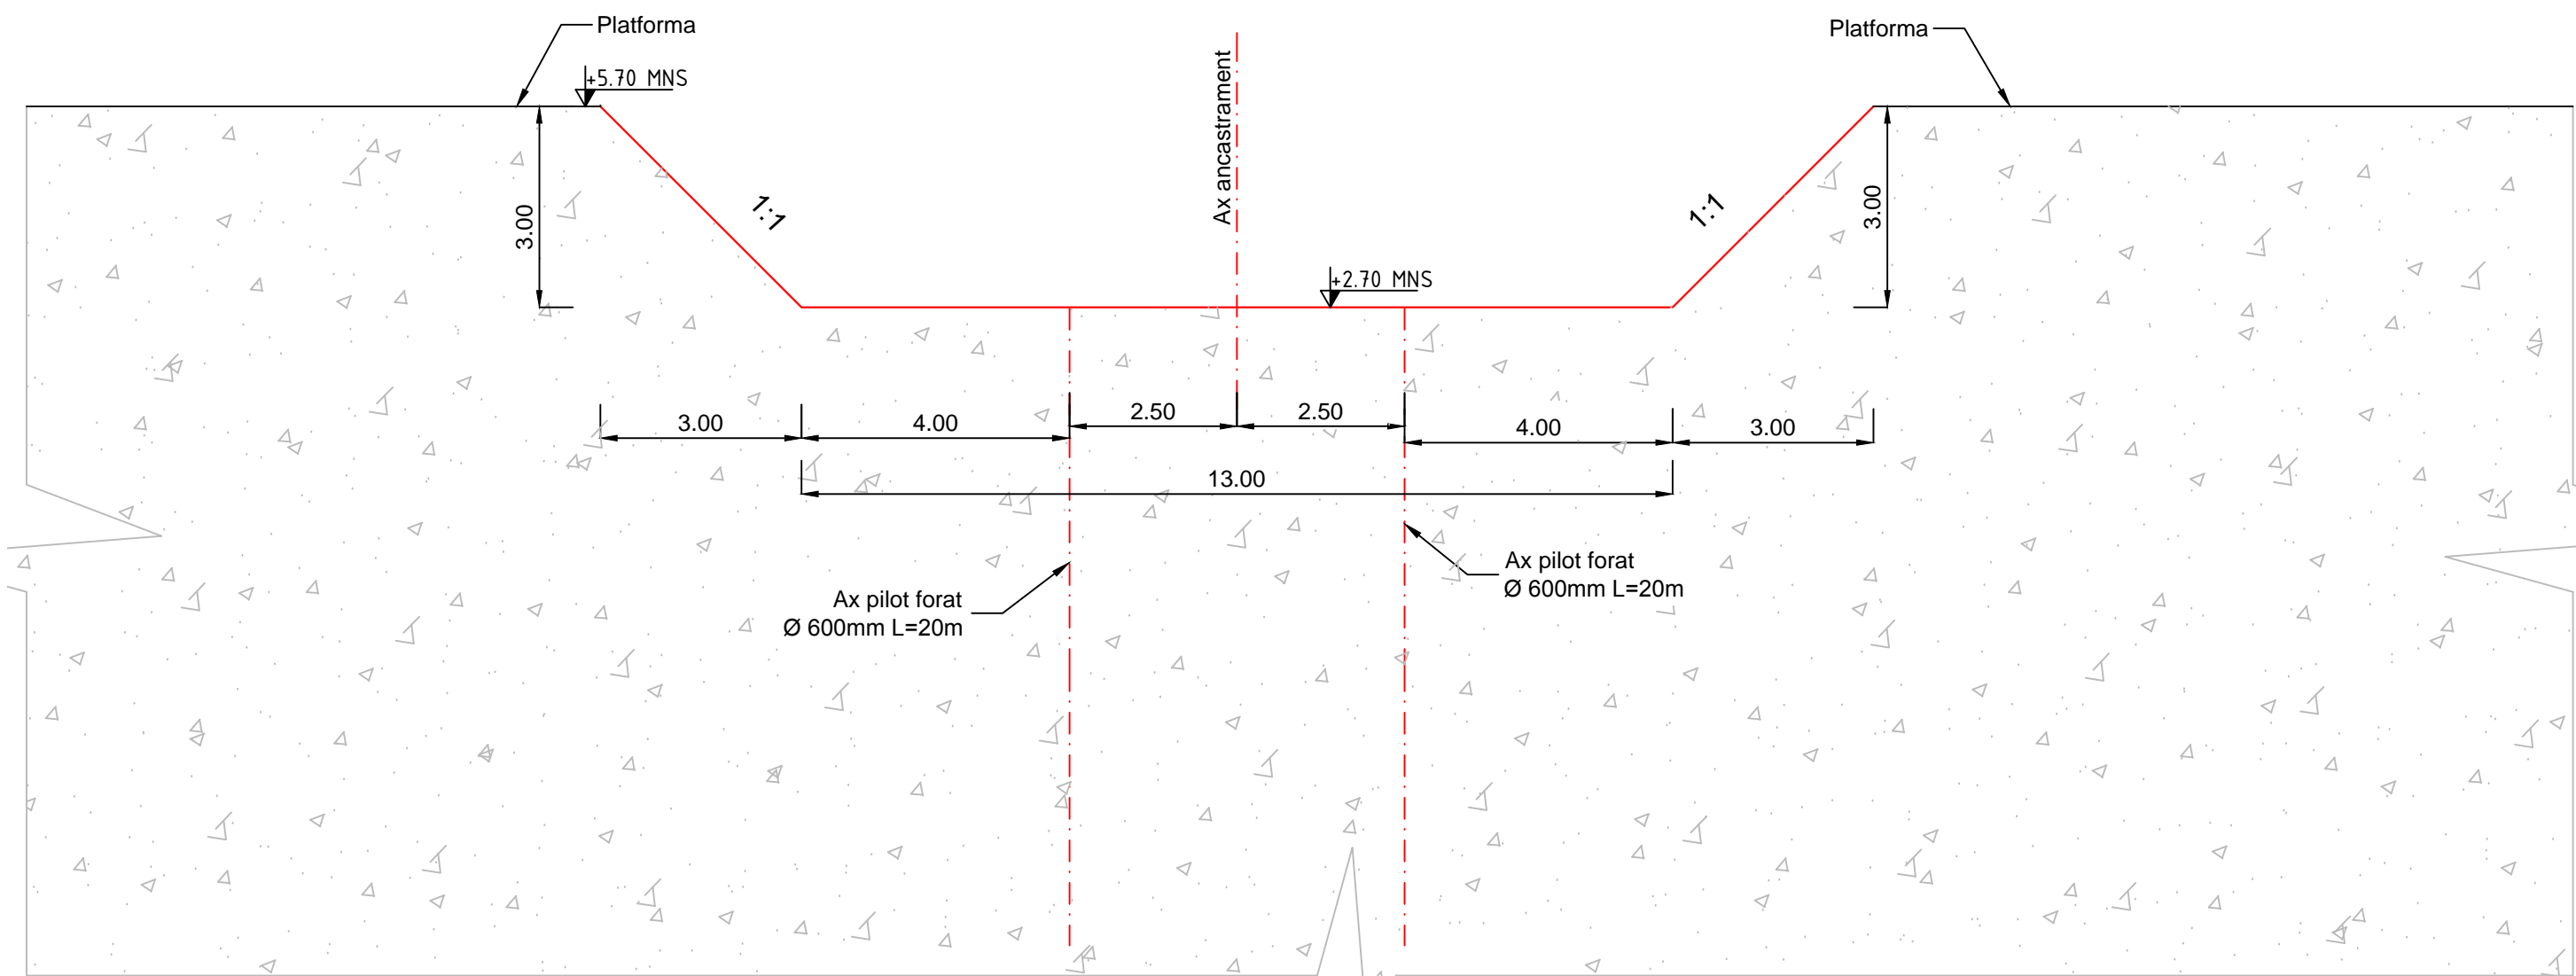





SE VOR RESPECTA IN MOD OBLIGATORIU DE
 CATRE "CONSTRUCTOR" NORMELE SI
 LEGISLATIA DE PROTECTIA MUNCII IN VIGOARE

CLASA DE IMPORTANTA (conf. STAS 10100/0-75) C
 CLASA DE CONSTRUCTIE (conf. P 100-2004) III
 CLASA DE CONSTRUCTIE (conf. HG 766/1997-
 Norme privind stabilirea categoriei de
 importanta a constructiilor) - C

ATENTIE !
 Executia va incepe numai dupa insusirea proiectului de
 catre executant si rezolvarea tuturor neclaritatilor intre
 acesta si proiectant.

NIVEL DE REFERINTA MAREA NEAGRA SULINA

AMENAJAREA PUNCTULUI INTERNATIONAL DE TRECERE A FRONTIEREI DE STAT ROMANO-UCRAINIENE PENTRU PASAGERI SI MARFA IN REGIM DE BAC INTRE LOCALITATILE ISACCEA (ROMANIA) SI ORLIVKA (UCRAINA)		PROIECT CNM183	FAZA PT+DE
BENEFICIAR	 SC NAVROM BAC SRL		
PROIECTANT GENERAL	 S.C. TPF CPROJECT S.R.L. C.U.I. RO 26985401, O.N.R.C. J40/5420/2010 Str. Elev Stefanescu, nr.6, bl. 463, sc. 1, ap. 23, sector 2, Bucuresti, Romania email: office@tffp.ro		
SEF PROIECT	ing. C. SANDU	 	PLAN DE EXCAVATII ANCASTRAMENT APE MICI SECTIUNE C-C
PROIECTAT	ing. B. RACU		
VERIFICAT	ing. A. STOICESCU		
SPECIALITATEA: LUCRARI HIDROTEHNICE		SCARA 1:100	CNM183-PT+DE-LCH-PA-04 DATA 03.2017