



Plan cofraj zid de sprijin. Tronson 1. Partea stanga si partea dreapta  
scara 1:50

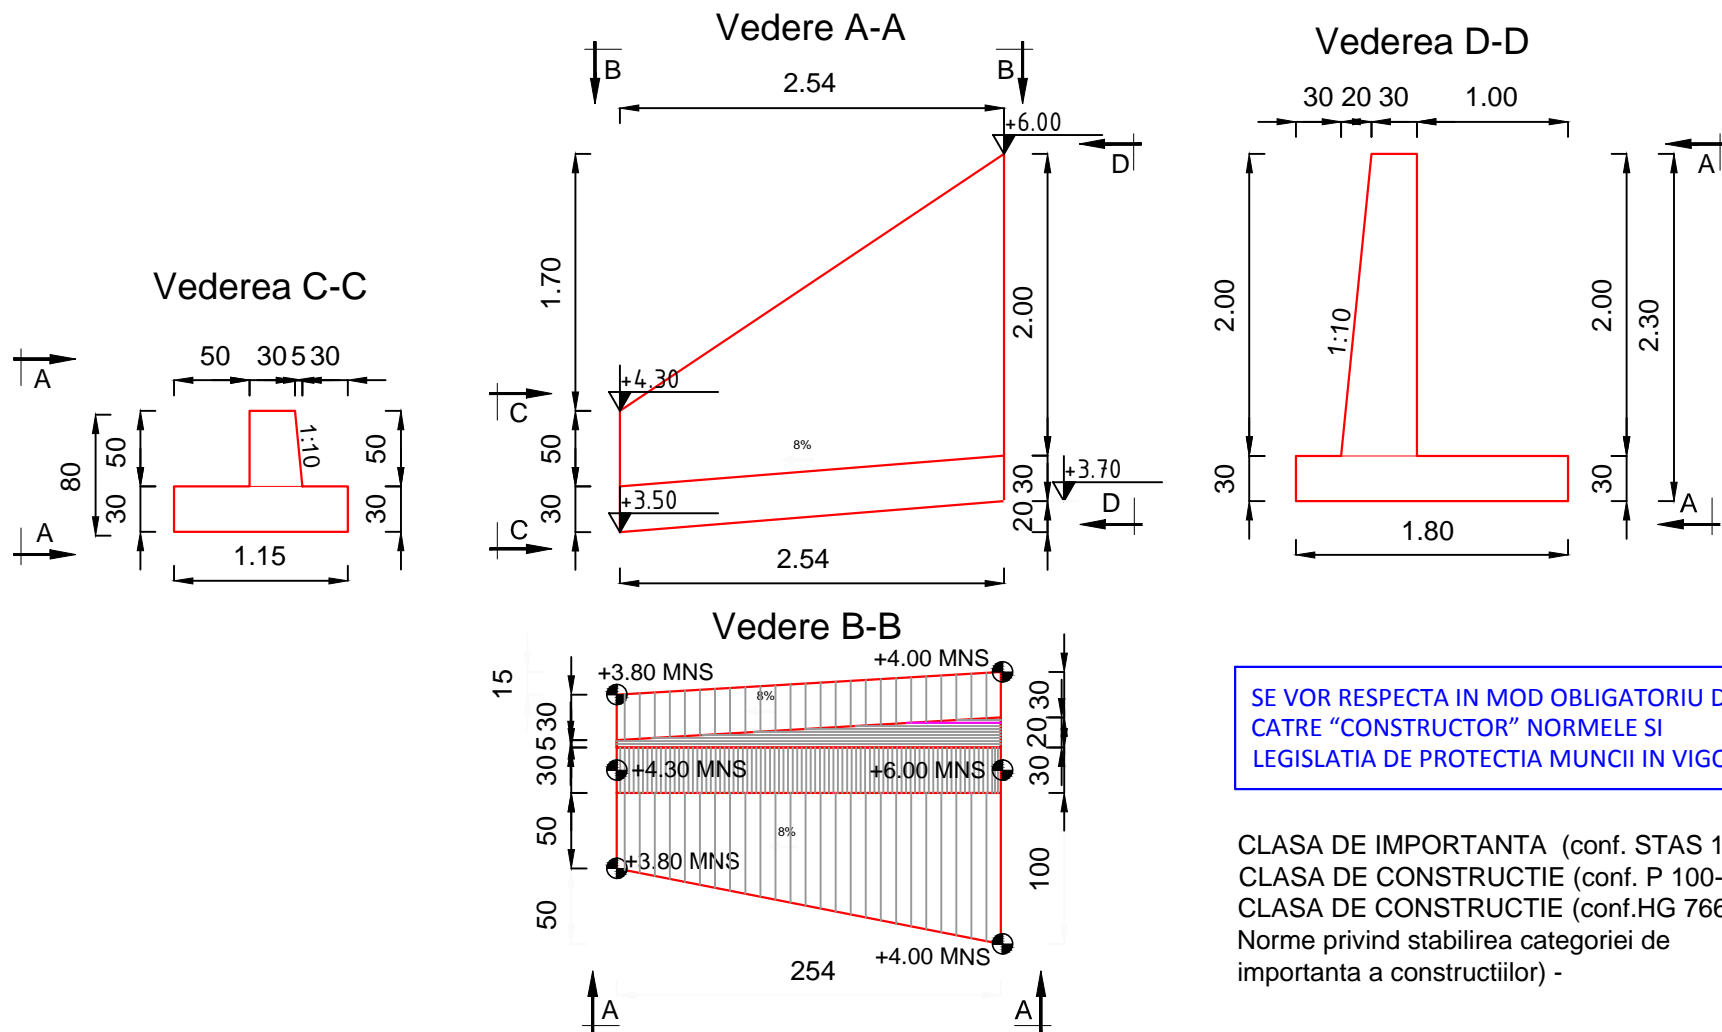

SE VOR RESPECTA IN MOD OBLIGATORIU DE CATRE "CONSTRUCTOR" NORMELE SI LEGISLATIA DE PROTECTIA MUNCII IN VIGOARE

CLASA DE IMPORTANTA (conf. STAS 10100/0-75) C  
CLASA DE CONSTRUCTIE (conf. P 100-2004) III  
CLASA DE CONSTRUCTIE (conf. HG 766/1997-  
Norme privind stabilirea categoriei de  
importanta a constructiilor) - C

Plan armare zid de sprijin. Tronson 1. Partea stanga si partea dreapta  
scara 1:50

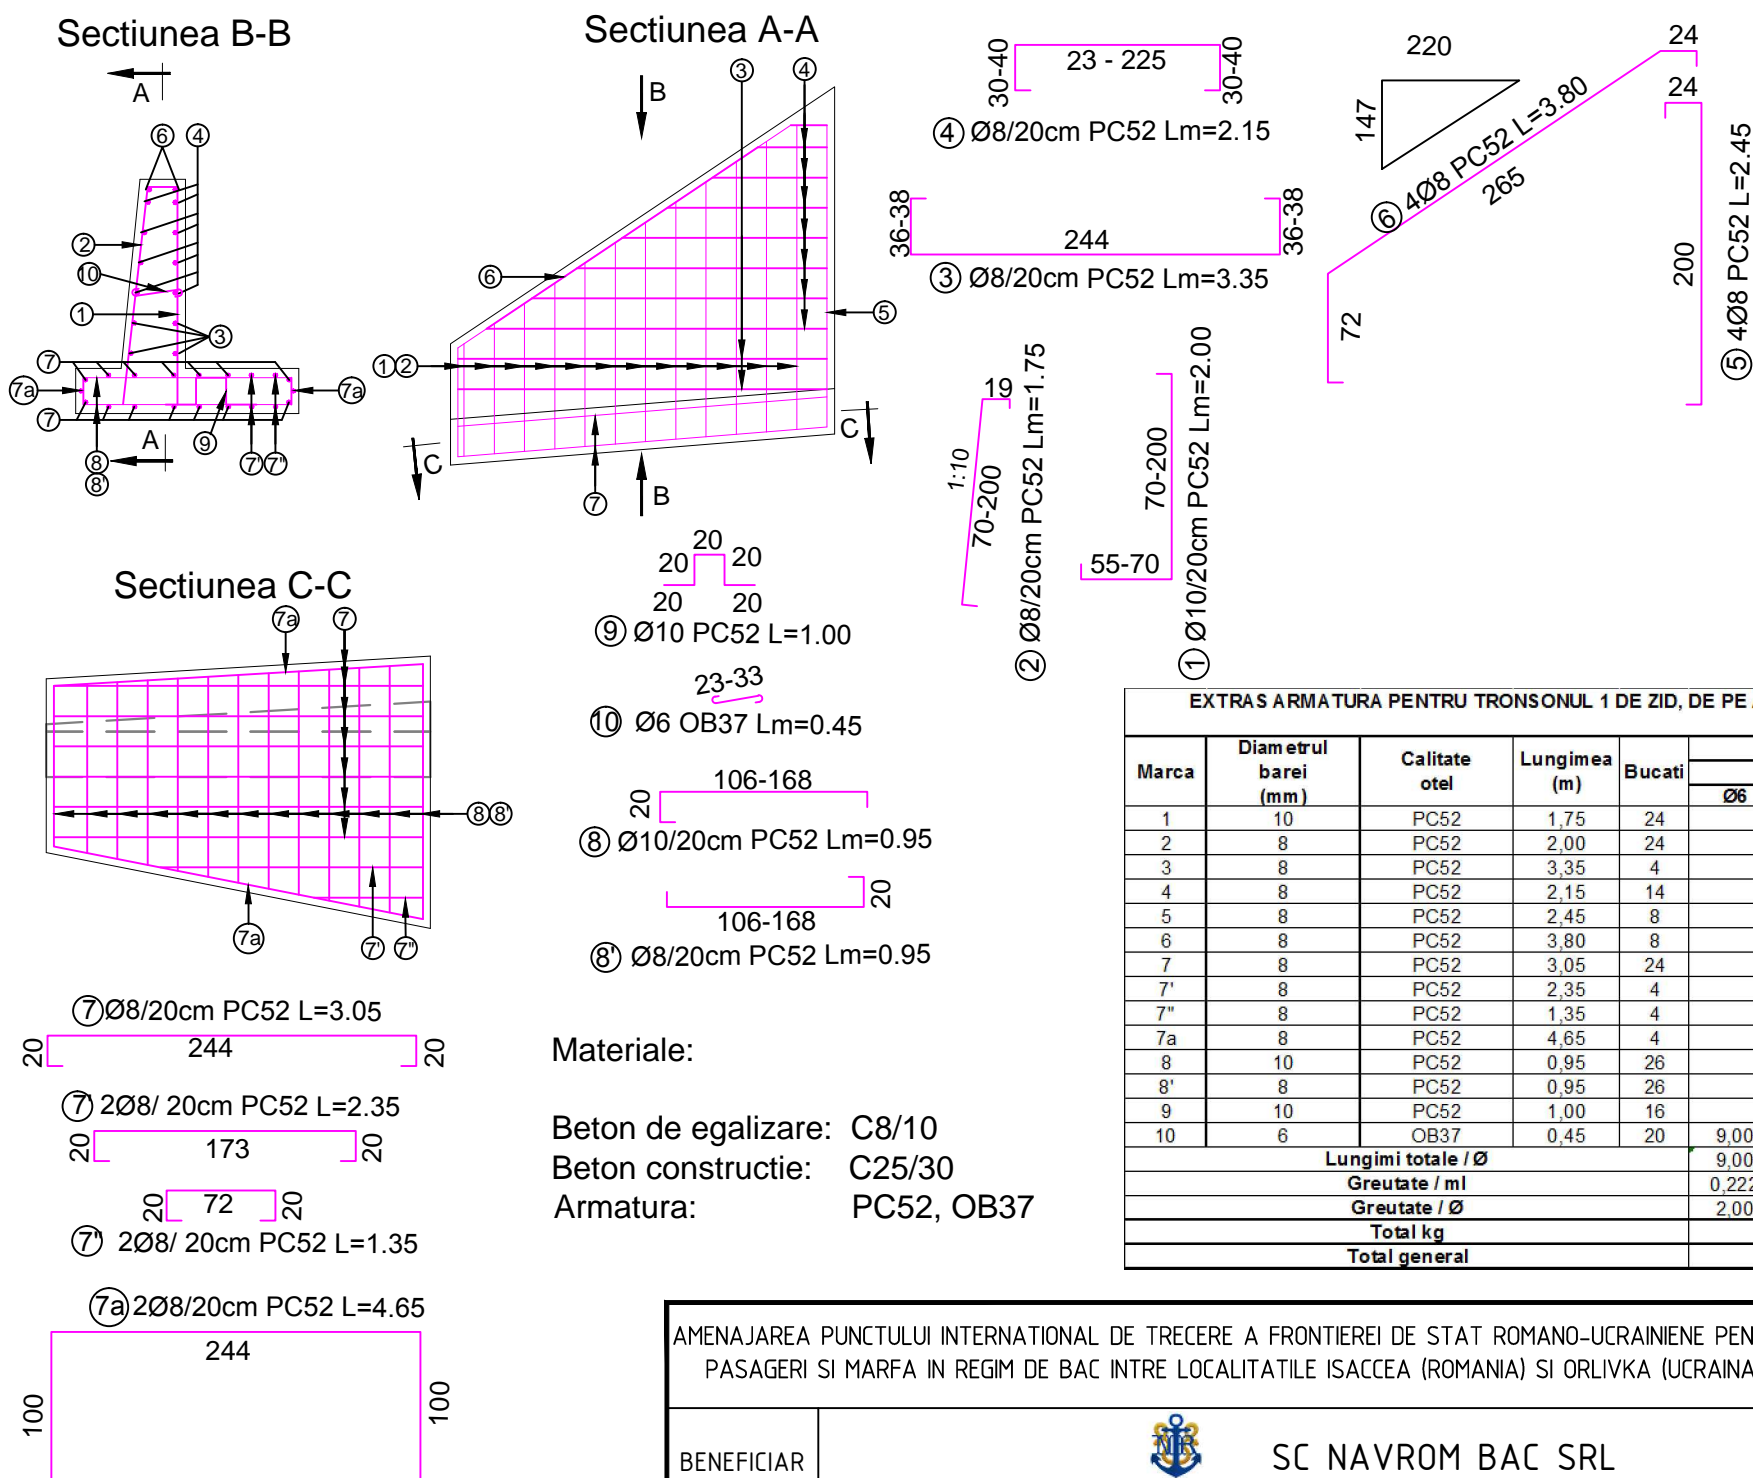

Materiale:

Beton de egalizare: C8/10  
Beton constructie: C25/30  
Armatura: PC52, OB37

EXTRAS ARMATURA PENTRU TRONSONUL 1 DE ZID, DE PE AMBELE PARTI							
Marca	Diametrul barei (mm)	Calitate otel	Lungimea (m)	Bucati	Lungimi / Ø		
					Ø6	Ø8	Ø10
1	10	PC52	1,75	24			42,00
2	8	PC52	2,00	24		48,00	
3	8	PC52	3,35	4		13,40	
4	8	PC52	2,15	14		30,10	
5	8	PC52	2,45	8		19,60	
6	8	PC52	3,80	8		30,40	
7	8	PC52	3,05	24		73,20	
7'	8	PC52	2,35	4		9,40	
7''	8	PC52	1,35	4		5,40	
7a	8	PC52	4,65	4		18,60	
8	10	PC52	0,95	26			24,70
8'	8	PC52	0,95	26		24,70	
9	10	PC52	1,00	16			
10	6	OB37	0,45	20	9,00		
Lungimi totale / Ø					9,00	272,80	66,70
Greutate / ml					0,222	0,395	0,617
Greutate / Ø					2,00	107,76	41,15
Total kg					150,91		
Total general					151,00 kg		

ATENTIE !  
Executia va incepe numai dupa insusirea proiectului de catre executant si rezolvarea tuturor neclaritatilor intre acesta si proiectant.

AMENAJAREA PUNCTULUI INTERNATIONAL DE TRECERE A FRONTIEREI DE STAT ROMANO-UCRAINIENE PENTRU PASAGERI SI MARFA IN REGIM DE BAC INTRE LOCALITATILE ISACCEA (ROMANIA) SI ORLIVKA (UCRAINA)		PROIECT CNM183	FAZA PT+DE
BENEFICIAR	SC NAVROM BAC SRL		
PROIECTANT GENERAL	S.C. TPF CPROJECT S.R.L. C.U.I. RO 26985401, O.N.R.C. J40/5420/2010 Str.Elev Stefanescu, nr.6, bl. 463, sc. 1, ap. 23, sector 2, Bucuresti, Romania email: office@tfp.ro		
SEF PROIECT	ing. C. SANDU		ZID DE SPRIJIN. TRONSON 1. PLAN COFRAJ si PLAN ARMARE.
PROIECTAT	ing. B. RACU		
VERIFICAT	ing. A. STOICESCU		SCARA 1:50
SPECIALITATEA: LUCRARI HIDROTEHNICE			
		CNM183-PTh+DE-LCH-ZS-01	